


4

3


2

1


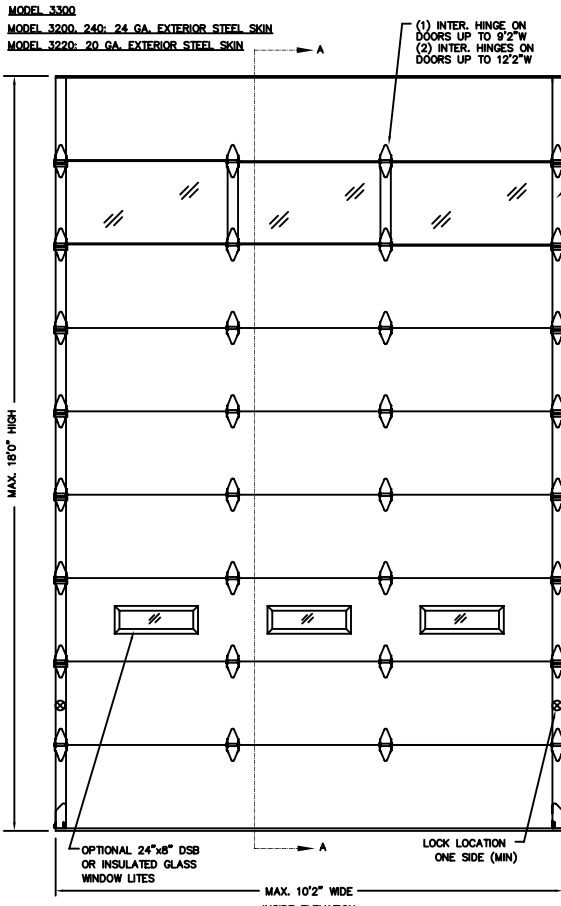


OPTIONAL ALUMINUM FULL VISION WINDOW LITE SECTIONS AVAILABLE (1/8" DSBS, 1/8" PLEM, 1/4" WIRE, 1/2" INSUL.). FULL VISION SECTIONS TO HAVE SAME REINFORCEMENT AS OTHER SECTIONS. NOT AVAILABLE WITH 3300 MODEL.





- (1) INTER. HINGE ON DOORS UP TO 9'2"W
- (2) INTER. HINGES ON DOORS UP TO 12'2"W

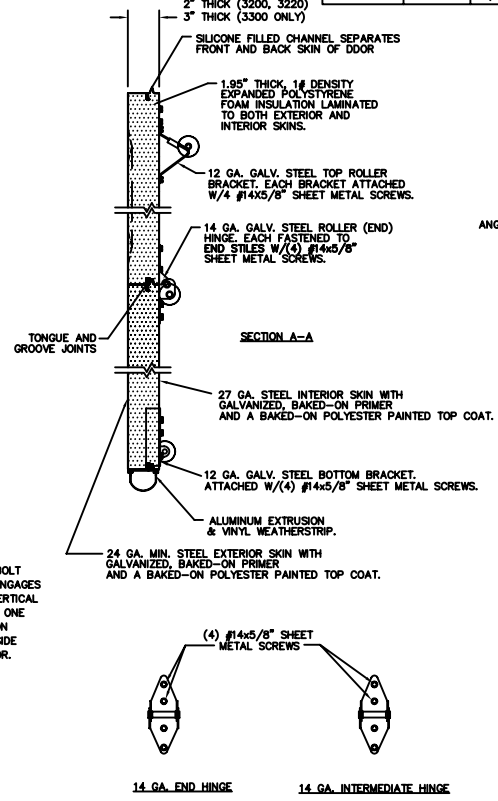

REVISIONS						
REV. NO.	ZONE	DATE	ECN NO.	APPVD	DESCRIPTION	
00	-	11/03/03	ER1037	SH	INITIAL RELEASE	
01	-	1/09/07	-	SH	DRAWING_CORRECTIONS	

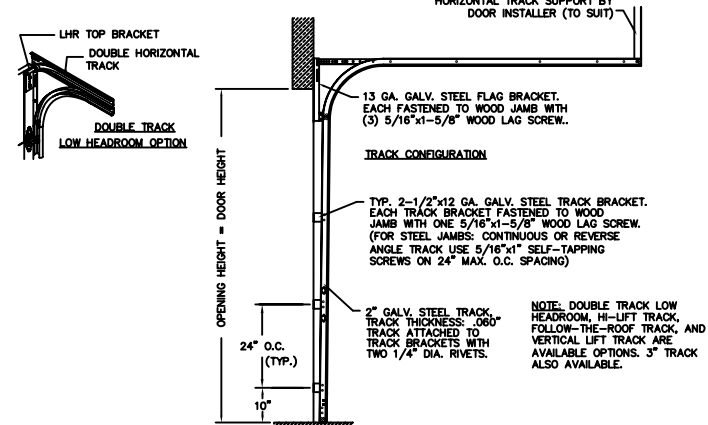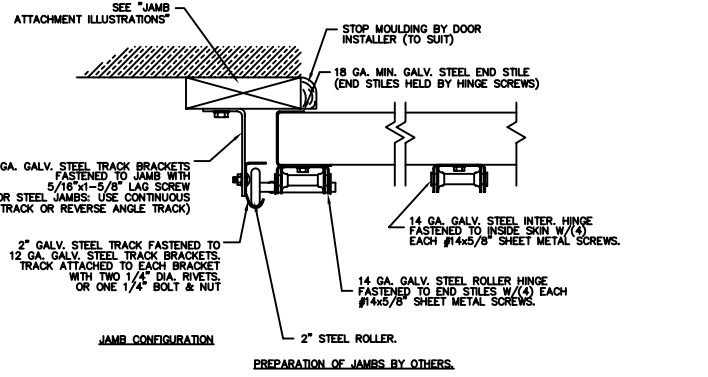

ANCHOR NOTE: FIRST (BOTTOM) ANCHOR STARTING AT NO MORE THAN HALF OF THE MAXIMUM ON-CENTER DISTANCE. HIGHEST ANCHOR INSTALLED AT LEAST AS HIGH AS THE DOOR OPENING.

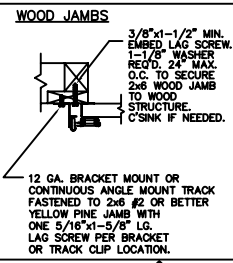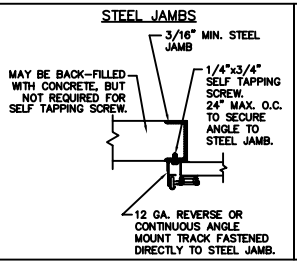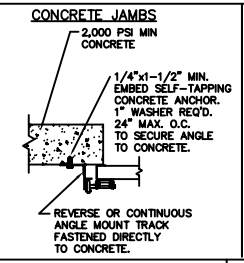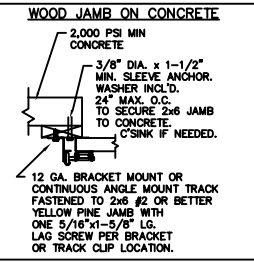

THE DESIGN OF THE SUPPORTING STRUCTURAL ELEMENTS IS THE RESPONSIBILITY OF THE BUILDING ENGINEER OR ARCHITECT OF RECORD.

NOTICE: Confidential/Proprietary Information of CLOPAY BUILDING PRODUCTS CO. is contained herein and may not be disclosed, used, duplicated, made available, or distributed without its prior consent. Failure to observe this notice may result in liability for any damages and losses resulting therefrom.

Unless Stated Otherwise TOLERANCES are
 .0 = ±.03
 .00 = ±.015
 .000 = ±.005
 .0000 = ±.001
 Degrees = ±1/2°

Unless Stated Otherwise DIMENSIONS ARE IN INCHES.

Clopay Building Products Company
 8585 Duke Boulevard
 Mason, OH 45040
 Tel. No. 1-513-381-4800
 Fax No. 1-513-762-3519

DESIGN LOADS: +20.0 PSF & -21.0 PSF
 TEST LOADS: +30.0 PSF & -31.5 PSF

PART NO.: N/A

Building Products Company
 MODEL 3200W1/3220W1/3300W1 10' WIDE

DRAWN BY: DAS DATE: 5/27/03 SCALE: NTS DWG. B
 CHECKED BY: SH DATE: 08/28/03 SHEET 1 OF 1 SIZE B

DWG. NO.: 102887 REV. NO. 00

4

3

2

1